



TRAFFIC SAFETY AND SIGNAGE COMMITTEE

**Monday, October 3, 2022 @ 2:00pm
Agenda**

NEW BUSINESS:

CRM22-000011

Angel Falls POA, Rick Simmons, wynne51@att.net

Request for “NO OUTLET” signs @ the SW & NW Corners of NW Angel Falls Road and SW Santorini.

CRM22-000013

CEI, Jacoby Shy, jshy@ceieng.com

Request for mid-block crossing at SE 3rd Street for new mountain bike trail just 54 feet west of the greenway trail crossing (CITY U Project)

CRM22-000014

Halff, Dirk Thibodaux, dthibodaux@halff.com

Request mid-block crossing @ SW 34th Avenue, associated with LSD22-0033 HANWA Parking Addition.

CRM22-000015

NWA Trailblazers, Erin Rushing, erin@wearetrailblazers.org

Request RRFB removed with the PIIP21-0006 NE Cub Circle Sidewalk Improvements, be re-installed due to safety concerns.

CRM22-000016

Lisa McCool, lisamccool706@gmail.com

Request “NO PARKING” signs at SE 18th Street and SE P Street due to high school students parking on street and block trail and intersection.

MISCELLEAOUS:

Trakit Citizen Response Management “CRM”
Tracy Billings

Tracking TSS Agenda Items and Results
Reporting available
Linking to Projects/Permits (including FSE)
Assign to an Employee
Due Dates
Viewable on Workspace “My Task”

NEXT PROPOSED MEETING: November 7, 2022 @ 2pm



Traffic, Signage and Safety Agenda Request Form

Committee Meetings: First Monday of Each Month

City Contact: Tracy Billings

tbillings@bentonvillear.com

(479)696-0229

Name: Angel Falls POA (Rick Simmons)

Email: wynnesi@att.net

Address: 1103 NW Angel Falls Rd.
Bentonville AR 72712

Phone Number: (501) 951-1968

☐

Temporary Street Closure Request: Reason or Name of Event, Dates & Times of Closure and Map of the Detour/Closure required.

*Prior to submitting application contact:

Capt. Justin Thompson @ (479)271-3178 or Lt. Luke Rosebaugh @ (479)418-8610

Requires 90 days notice prior to the event date

☐

Traffic Calming Request: Signals, Signage, Trails and Crosswalks

*May require neighbor notifications

May require traffic study and/or neighbor notifications

The Angel Falls POA is requesting two (2) "No OUTLET" signs be placed on the SW and NW corners of NW Angel Falls and Santorini Roads.

Transient traffic is using Santorini Ln thinking it's an outlet to exit Angel Falls, when it's not an Outlet.

Contact Rick Simmons before installing the signs.

Find more information concerning Run Rules/Traffic Calming on the TRANSPORTATION PAGE @ bentonvillear.com

Applicant Signature: 

Date: 9-16-22



Traffic, Signage and Safety Agenda Request Form

Committee Meetings: First Monday of Each Month

City Contact: Tracy Billings

tbillings@bentonvillear.com

(479)696-0229

Name: Jacob Shy

Email: jshy@ceieng.com

Address: 3108 SW Regency Pkwy Blvd,
Bentonville AR

Phone Number: 4794661766

☐

Temporary Street Closure Request: Reason or Name of Event, Dates & Times of Closure and Map of the Detour/Closure required.

*Prior to submitting application contact:

Capt. JustinThompson @ (479)271-3178 or Lt. Luke Rosebaugh @ (479)418-8610

Requires 90 days notice prior to the event date

☒

Traffic Calming Request: Signals, Signage, Trails and Crosswalks

*May require neighbor notifications


May require traffic study and/or neighbor notifications

City U Multi-Family Development plans have been updated to propose a mid-block crossing across SE 3rd Street, for a newly proposed mountain bike trail along the west side of town branch creek. Proposed mountain bike crossing will be located approximately 54' west of the previously approved greenway trail crossing. Bike/Ped. warning signs and crossing signs will be combined for both greenway and mountain bike crossings. The mountain bike and greenway crossings are separated to reduce conflict between uses. Proposed plan sheet for crossing is attached.

Find more information concerning Run Rules/Traffic Calming on the TRANSPORTATION PAGE @ bentonvillear.com

Applicant Signature: _____

Date: _____

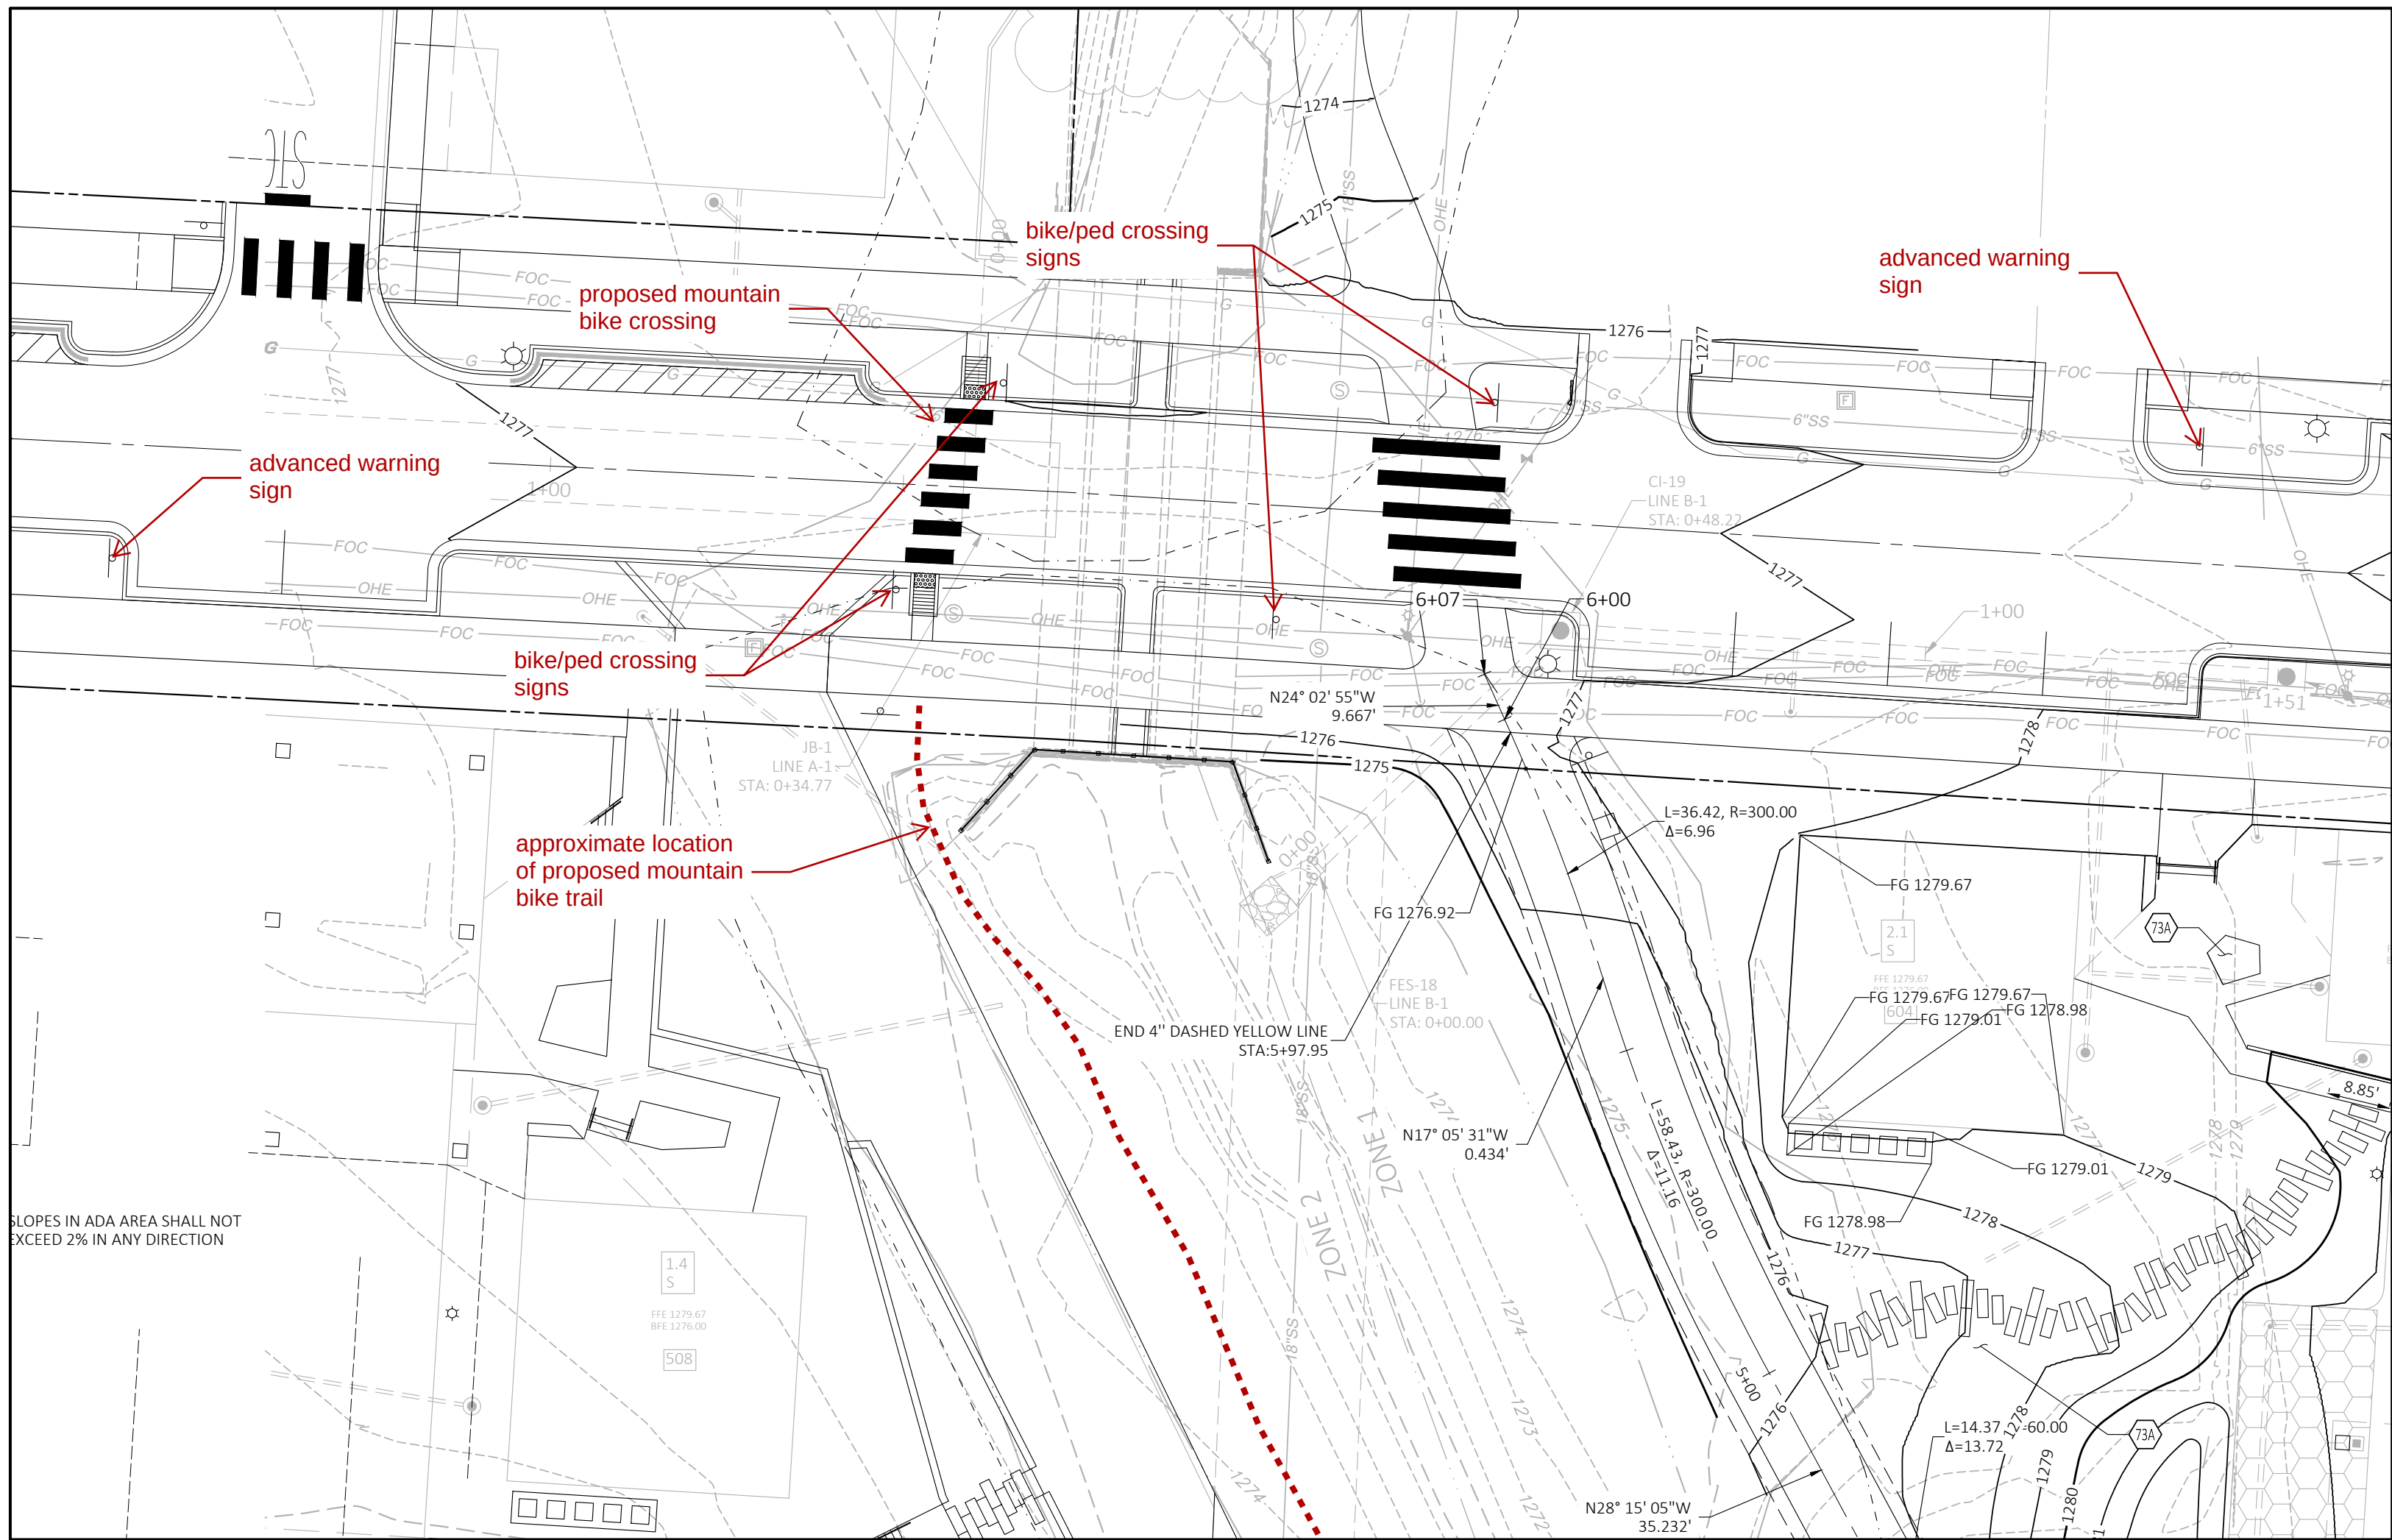



Traffic, Signage and Safety Agenda Request Form

Committee Meetings: First Monday of Each Month

City Contact: Tracy Billings

tbillings@bentonvillear.com

(479)696-0229

Name: HANWA Street and Parking Lot Improvements

Email: dthibodaux@halff.com

Address: 2502 SW Regional Airport Blvd.

Phone Number: 479-595-3542



Temporary Street Closure Request: Reason or Name of Event, Dates & Times of Closure and Map of the Detour/Closure required.

*Prior to submitting application contact:

Capt. JustinThompson @ (479)271-3178 or Lt. Luke Rosebaugh @ (479)418-8610

Requires 90 days notice prior to the event date




Traffic Calming Request: Signals, Signage, Trails and Crosswalks

*May require neighbor notifications


May require traffic study and/or neighbor notifications

We are proposing a mid-block crossing since the construction of this part of SW 34th Avenue does not have an intersection to place the proposed crosswalk.

Find more information concerning Run Rules/Traffic Calming on the TRANSPORTATION PAGE @ bentonvillear.com

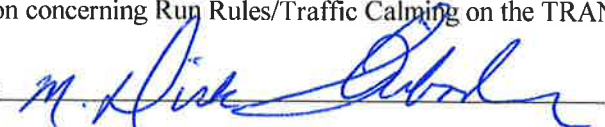Applicant Signature: 

Date: 9-6-22

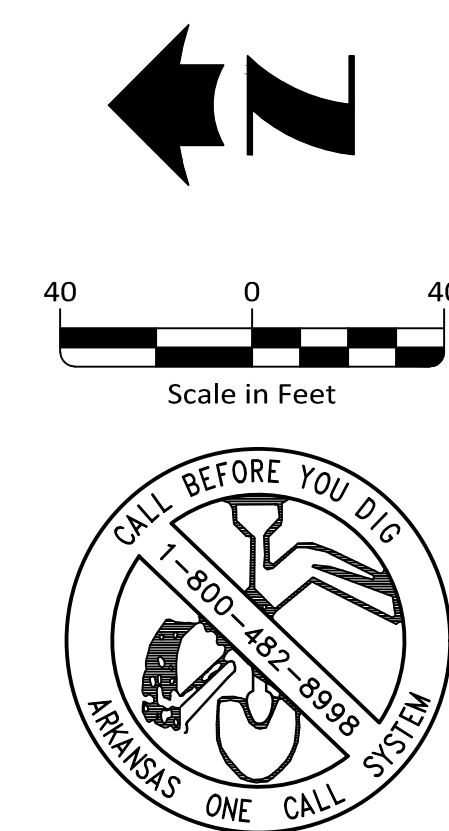

Proposed South Parking Lot	112
Proposed North Parking Lot	279

Zoning - Agricultural District - A1		
Building Setbacks		
Front Yard	Side Yard	Rear Yard
30'	Interior 30' / Exterior 30'	30'



HALFF ASSOCIATES, INC.
2407 SE COTTONWOOD ST. STE 1
BENTONVILLE, AR 72712
479.273.2209 - HALFF.COM

**HINDU ASSOCIATION
OF NORTHWEST ARKANSAS
LSD22-033**

Bentonville, Arkansas

**Issued for Bid
08.16.2022**

SITE DIMENSION PLAN

LSD22-0033

Revisions

Drawn By: KES	Vert. Scale: -
Approved By: MDT	Horiz. Scale: 1"=40'
Date: 01.10.22	Plot Scale: 1
Project No.: HAA-01	DWG Name: PLAN SHEET



Traffic, Signage and Safety Agenda Request Form

Committee Meetings: First Monday of Each Month

City Contact: Tracy Billings

tbillings@bentonvillear.com

(479)696-0229

Name: Erin Rushing

Email: Erin@WeAreTrailblazers.org

Address: PO Box 2821

Phone Number: 479-231-1365

☐

Temporary Street Closure Request: Reason or Name of Event, Dates & Times of Closure and Map of the Detour/Closure required.

*Prior to submitting application contact:

Capt. JustinThompson @ (479)271-3178 or Lt. Luke Rosebaugh @ (479)418-8610

Requires 90 days notice prior to the event date

☒

Traffic Calming Request: Signals, Signage, Trails and Crosswalks

*May require neighbor notifications

May require traffic study and/or neighbor notifications

Trailblazers respectfully requests the city put back in place the RRFB they removed for a sidewalk projects and did not reinstall. THis is a major safety concern with pedestrians and cyclists crossing Cub Circle.

Find more information concerning Run Rules/Traffic Calming on the TRANSPORTATION PAGE @ bentonvillear.com

Applicant Signature: *R. Erin Rushing*

Date: 9/13/2022



Traffic, Signage and Safety Agenda Request Form

Committee Meetings: First Monday of Each Month

City Contact: Tracy Billings

tbillings@bentonvillear.com

(479)696-0229

Name: Lisa McCool

Email: LisaMcCool706@gmail.com

Address: 1808 SE 18th Street

Phone Number: 479-268-8008



Temporary Street Closure Request: Reason or Name of Event, Dates & Times of Closure and Map of the Detour/Closure required.

*Prior to submitting application contact:

Capt. JustinThompson @ (479)271-3178 or Lt. Luke Rosebaugh @ (479)418-8610

Requires 90 days notice prior to the event date



Traffic Calming Request: Signals, Signage, Trails and Crosswalks

*May require neighbor notifications

May require traffic study and/or neighbor notifications

Students at the high school park along both sides of SE 18th where it meets P St.

This forces traffic turning from P to 18th into the middle of the street with low/no visibility for oncoming traffic. I and many others must ride our bicycles through this intersection to get to the Greenway. This pinch point is honestly really dangerous. Can we get a 'no parking here to corner' sign, even just on one side of the road so there is room for both parties to safely navigate the intersection.

Find more information concerning Run Rules/Traffic Calming on the TRANSPORTATION PAGE @ bentonvillear.com

Applicant Signature: Lisa McCool

Date: 9/22/2022